

MILLENNIUM STUDIOS.

TECHNICAL SPECIFICATION 2026

FOR OUR LATEST RATE CARD, PLEASE ENQUIRE WITH THE OFFICE

'A' STAGE.

A highly-regarded sound stage based in Bedford, England

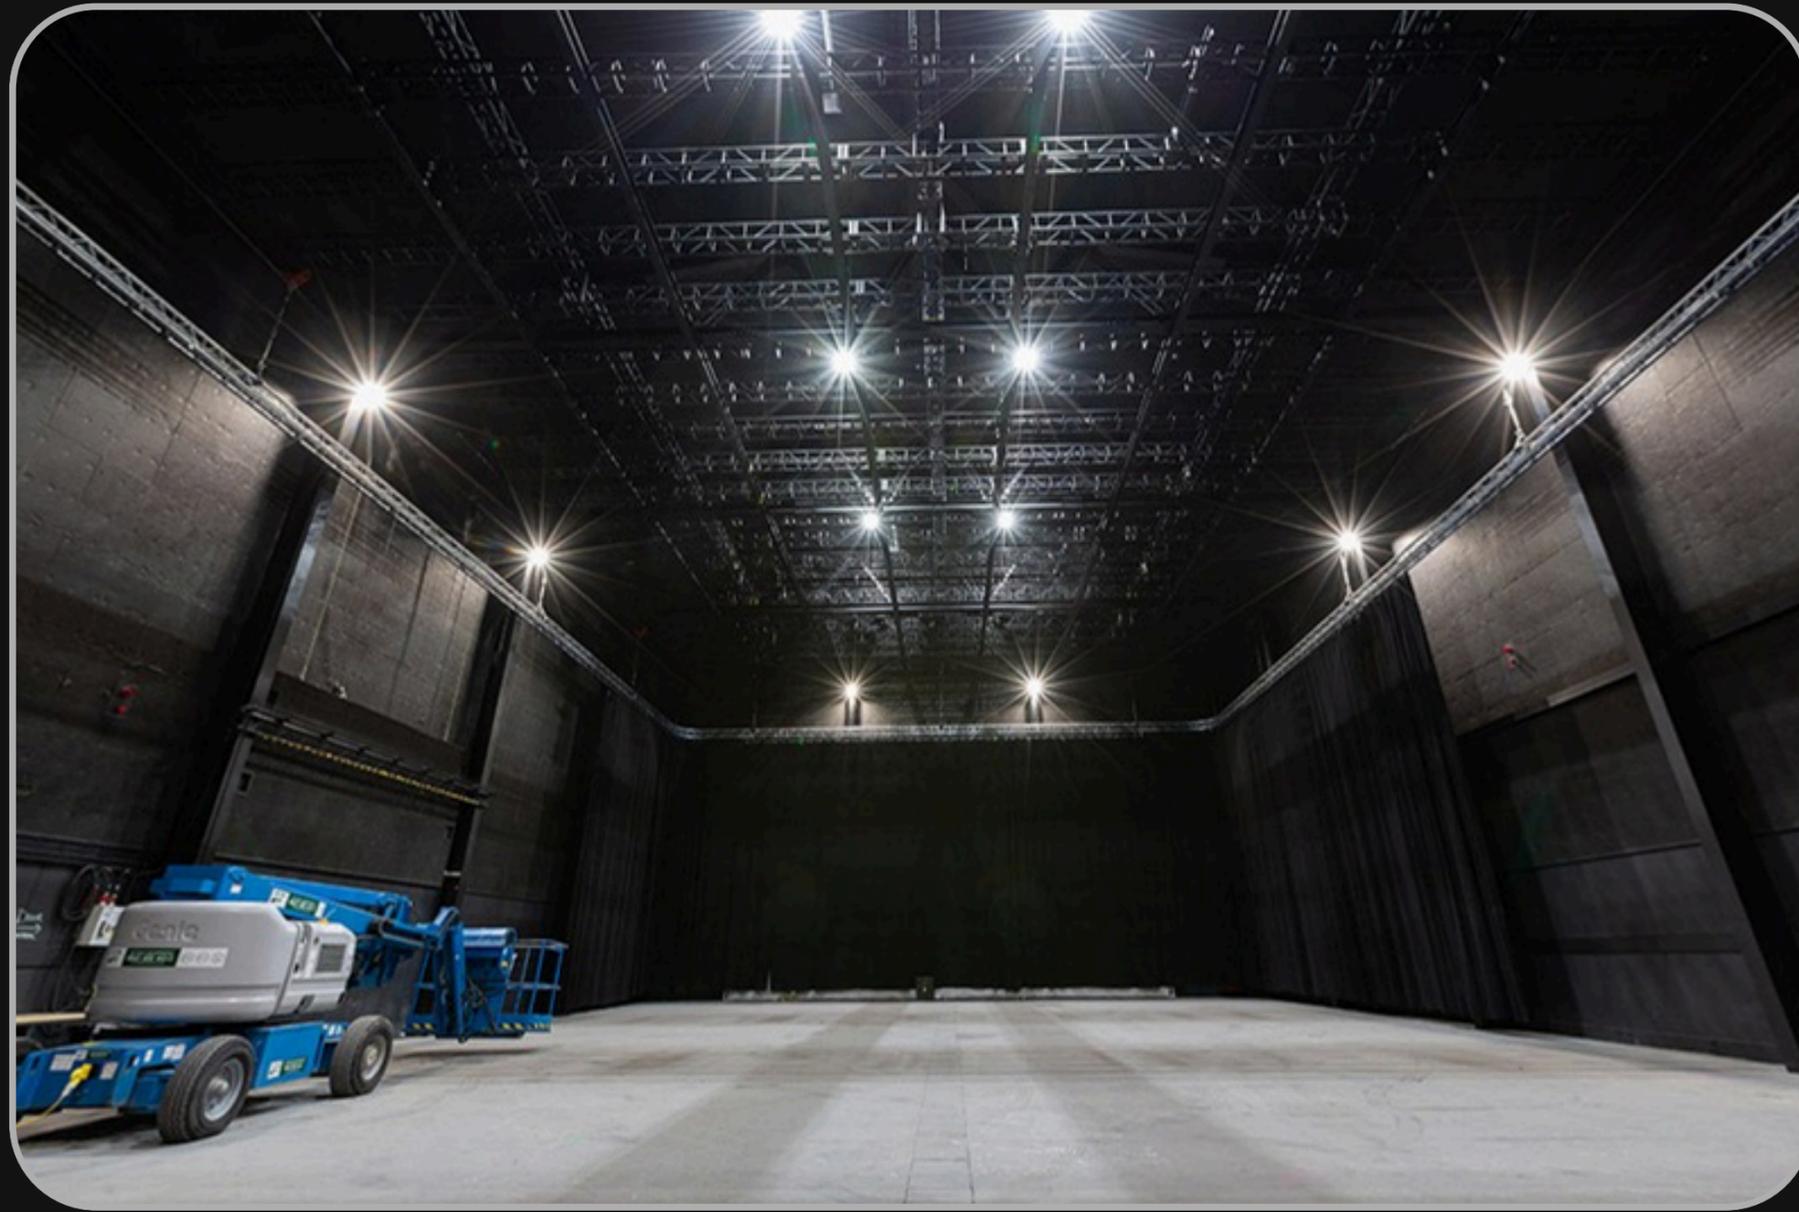


Photo courtesy of Robe Lighting

AT A GLANCE...

Stage Dimensions: 27.5m / 90.5ft (L) x 18.8m / 61.1ft (w)


Height: 10m / 32.8ft (trim)
10.36m / 34ft (transverse house spreaders)
10.66m / 35ft (longitudinal house spreaders)

Power: 400a/3ph PowerLock & 125a/3ph CEEform
32/3 outlets
63/1 & 125/1 outlets
110v, 16a & 13a sockets, plus house distro boxes


Cyclorama: 13m / 42.6ft (w) x 7.6m / 25ft (h)

Loading Bay: Up to 7 artics for unloading
Further parking available for additional trucks

FLOORPLAN & POWER.

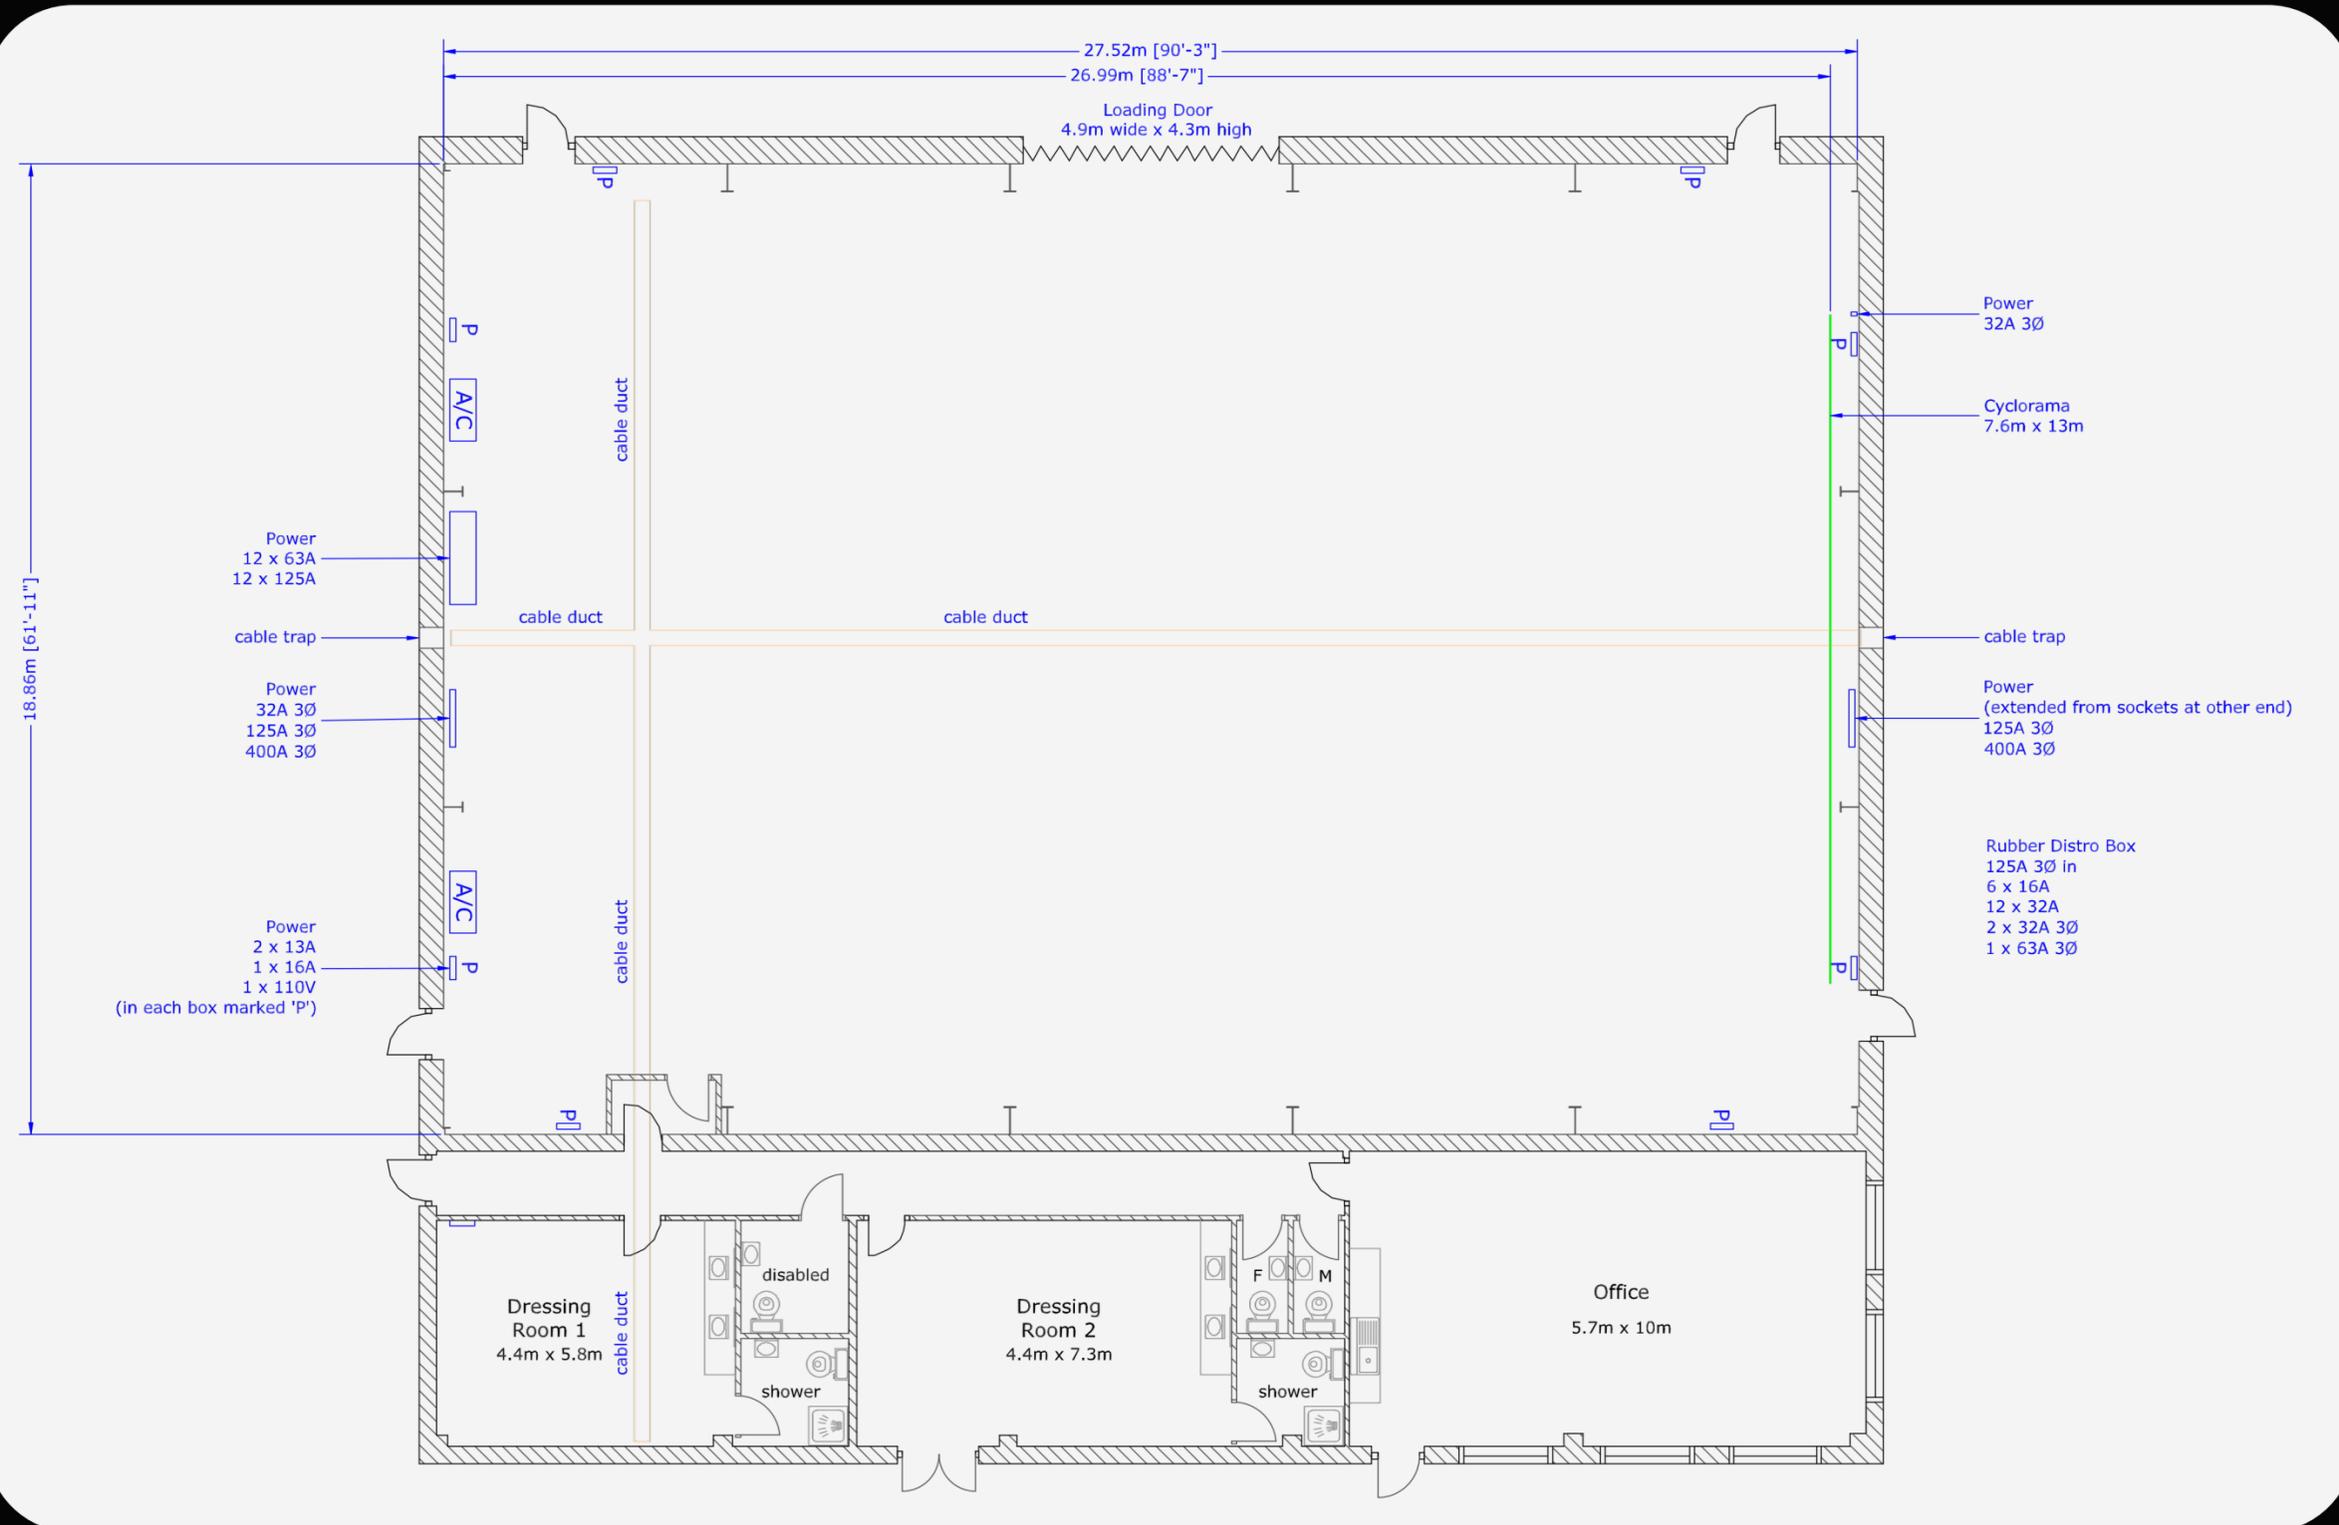

RIGGING DETAIL

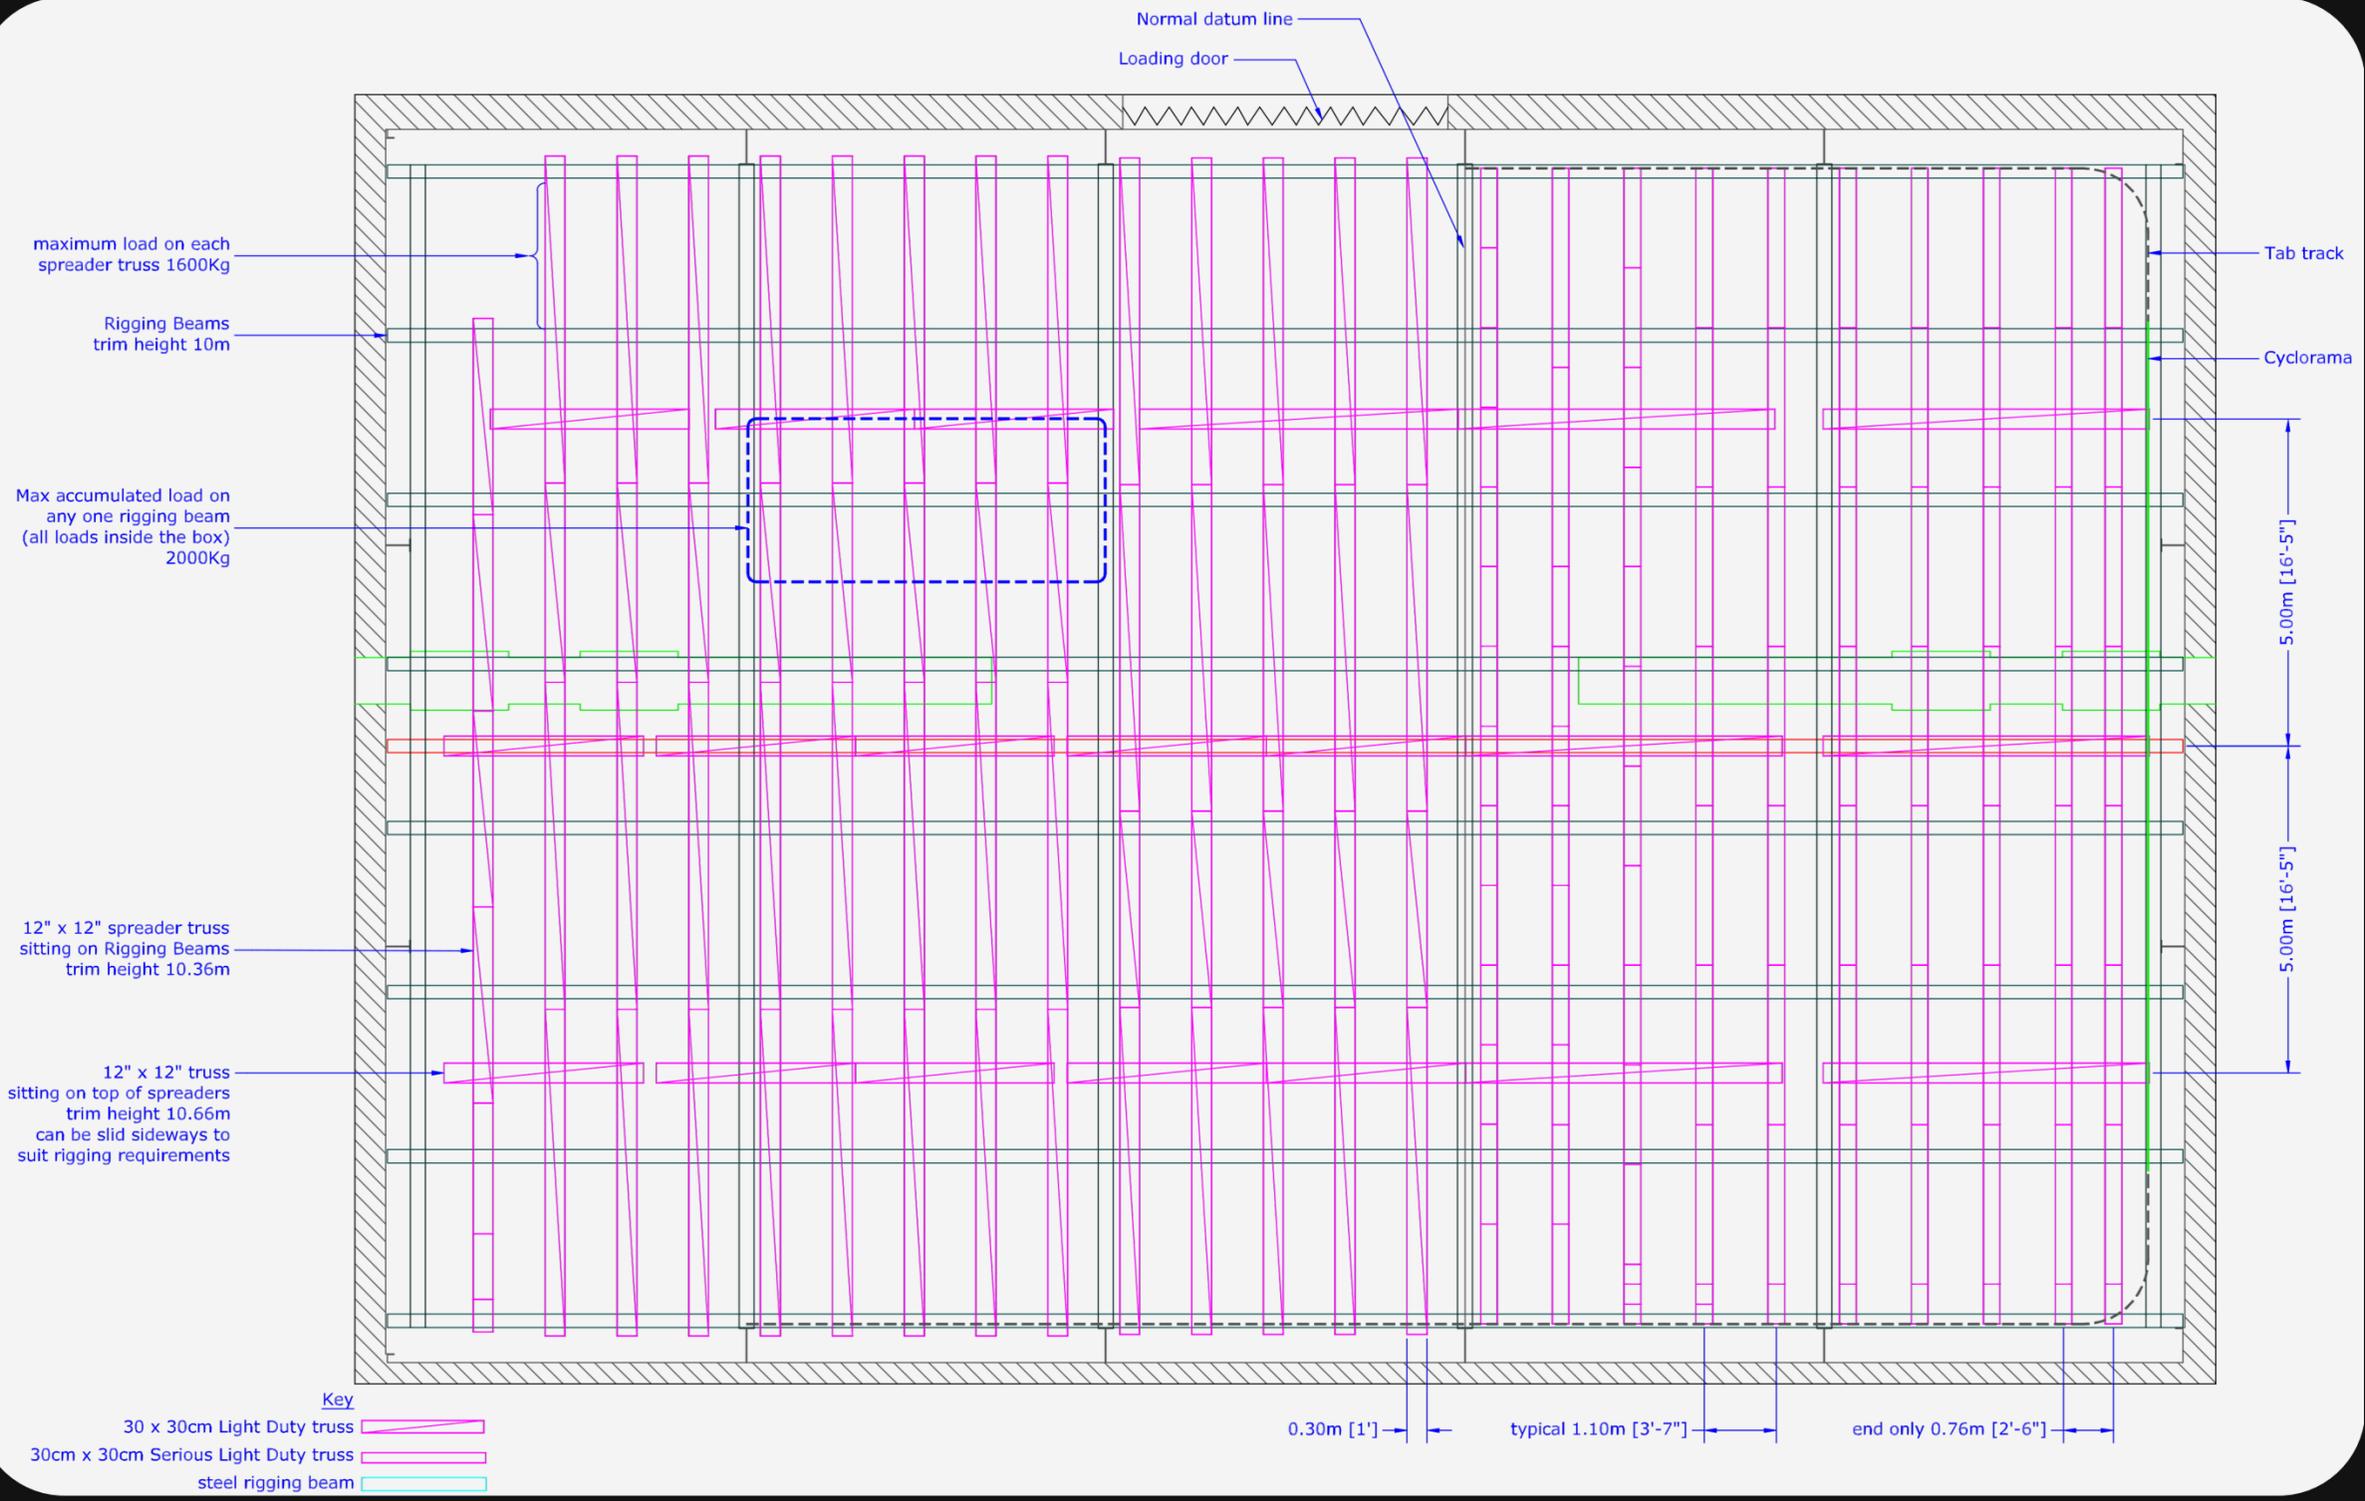

PRODUCTION OFFICE.



OFFICE : 10m / 32.8ft x 5.7m / 18.7ft (ground floor)

Selection of desks and chairs
Hard-wired internet connection to two points
Complimentary WiFi throughout

Kitchenette with bean-to-cup coffee machine, fridge, microwave, kettle and dishwasher
Selection of mugs, plates and cutlery
Chill-out armchair area with coffee table
Coat hook
Noticeboard
External access to grassed area
Heating & air conditioning



DRESSING ROOM 1 : 5.8m / 19ft x 4.4m / 14.5ft (ground floor)
Underfloor cable duct leading to stage area

DRESSING ROOM 2 : 7.3m / 23.9ft x 4.4m / 14.5ft (ground floor)

Both include:

En-suite shower room with toilet and sink

Selection of tables & chairs

Sofas

Heating & air conditioning

Complimentary WiFi

Fixed clothing rail & full length mirror

Barber chairs with sink area and mirrors

External access to grassed area (Dressing Room 2 only)



DRESSING ROOMS.

CATERING.

Opposite 'A' Stage is a large and light catering area for exclusive use to our clients, either using our local catering team or your own tour caterers.

Fees apply - see rate card

Package price includes use of the commercial kitchen with gas oven, grill, deep fat fryer, pass-through dishwasher, fridge and freezer.

There is also a servery with bain marie, and a large seated dining area.

For the warmer months, there are picnic benches outside.



OUTSIDE.

Externally, there is parking on the loading bay for up to 7 artics, and car parking to the side for up to 18 cars.

Further parking for all vehicles is available.

Millennium Studios is on a 12-acre privately owned site, surrounded by countryside and located within a security-manned airfield.

External bus and truck power is available.

Driver toilet and kitchenette positioned on the loading bay within the site portakabin.



CONTACT.

Nina Malivoire – Studio Manager

E: nina@millenniumstudios.co.uk

O: +44 (0) 1234 780 100 (9am-2.30pm GMT)

M: +44 (0) 7711 382 610

